


NOTE: ALL DRAIN BOWLS MUST BE AT OR BELOW GRADE OF CONCRETE DECK

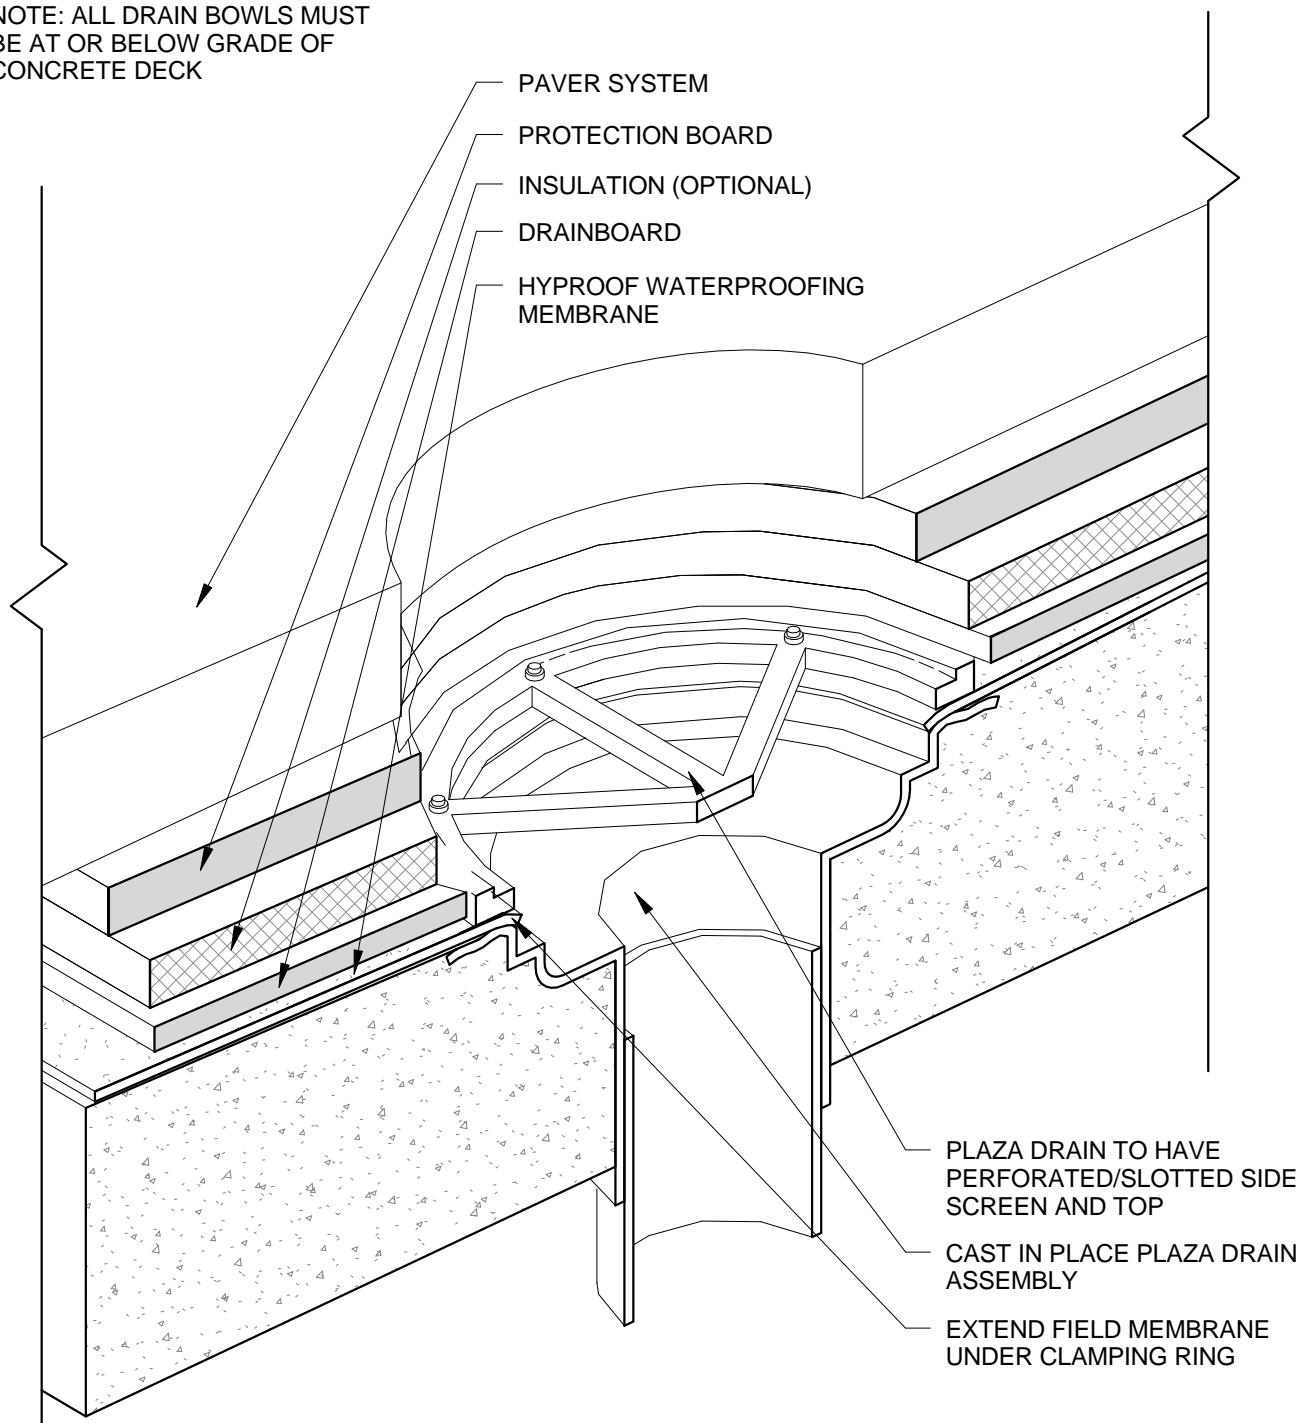

5020 Enterprise Parkway
Seville, Ohio 44273
Phone: (800) 457-4056

Title: PLAZA DRAIN WITH PAVERS

Detail Number: WP020A

WWW.HYLOAD.COM