


VIEW 'A'

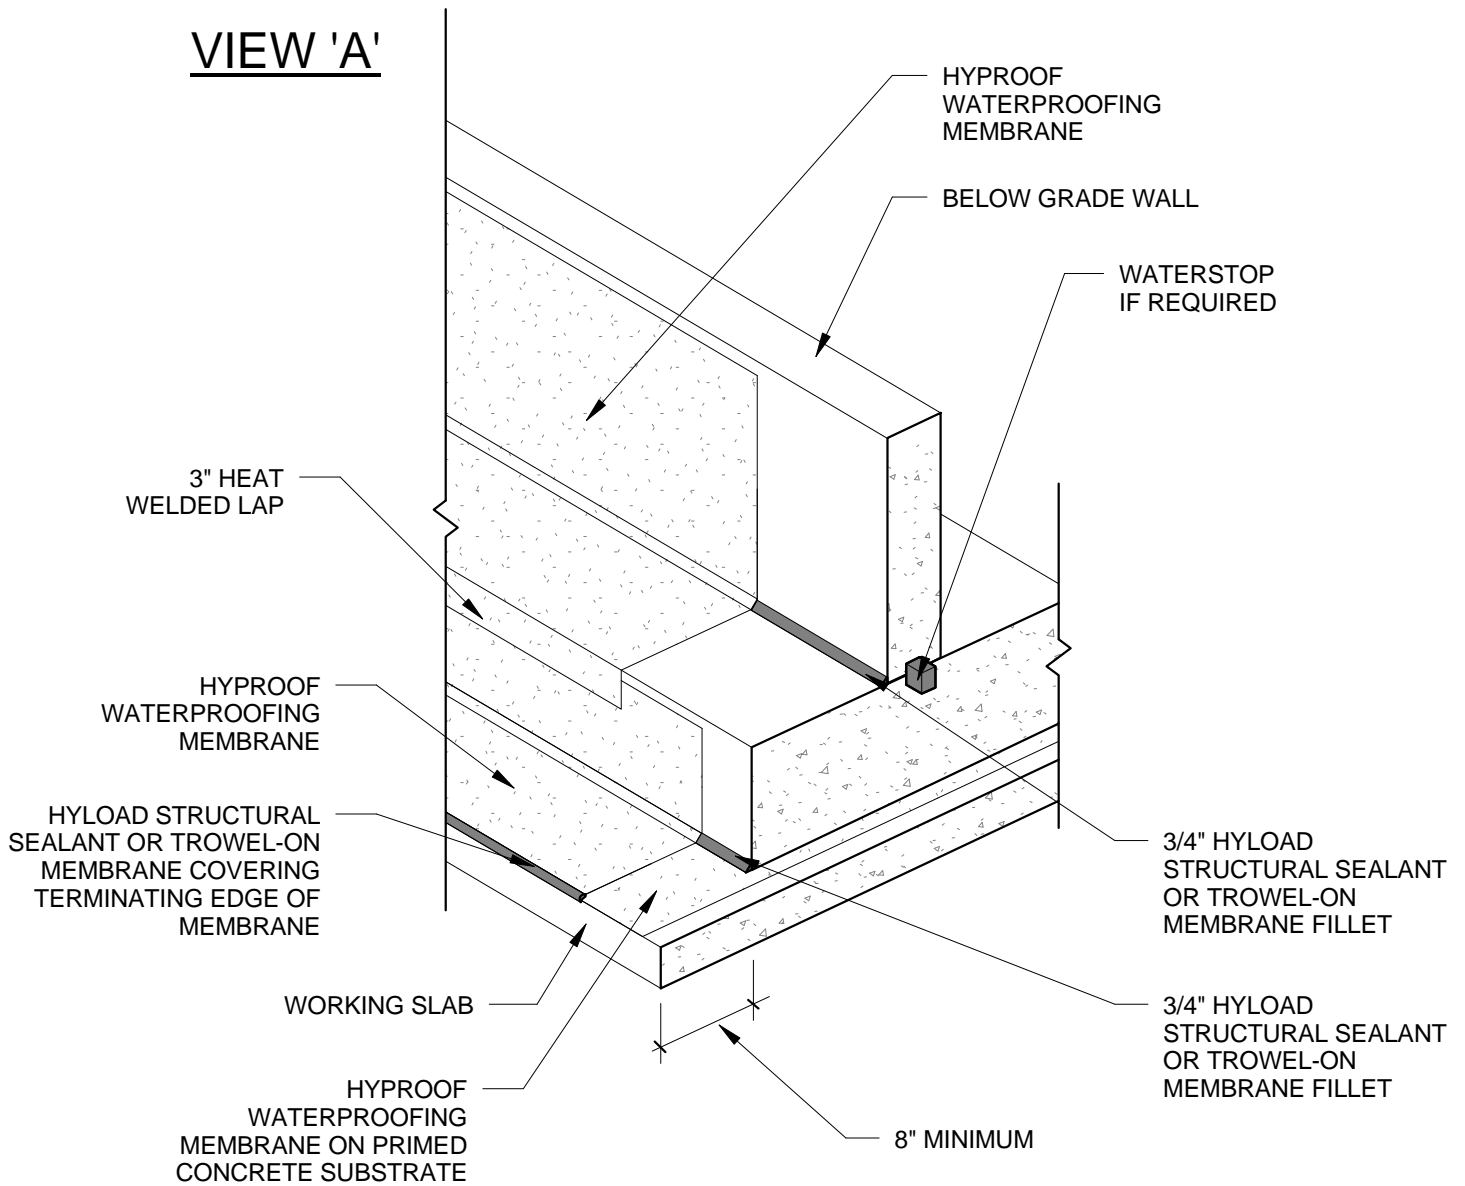

5020 Enterprise Parkway
Seville, Ohio 44273
Phone: (800) 457-4056

Title: BELOW GRADE WALL ON FOOTING-EXTERIOR VIEW

Detail Number: WP03