




**HYLOAD**<sup>®</sup>  
 Keeping the elements out.<sup>®</sup>

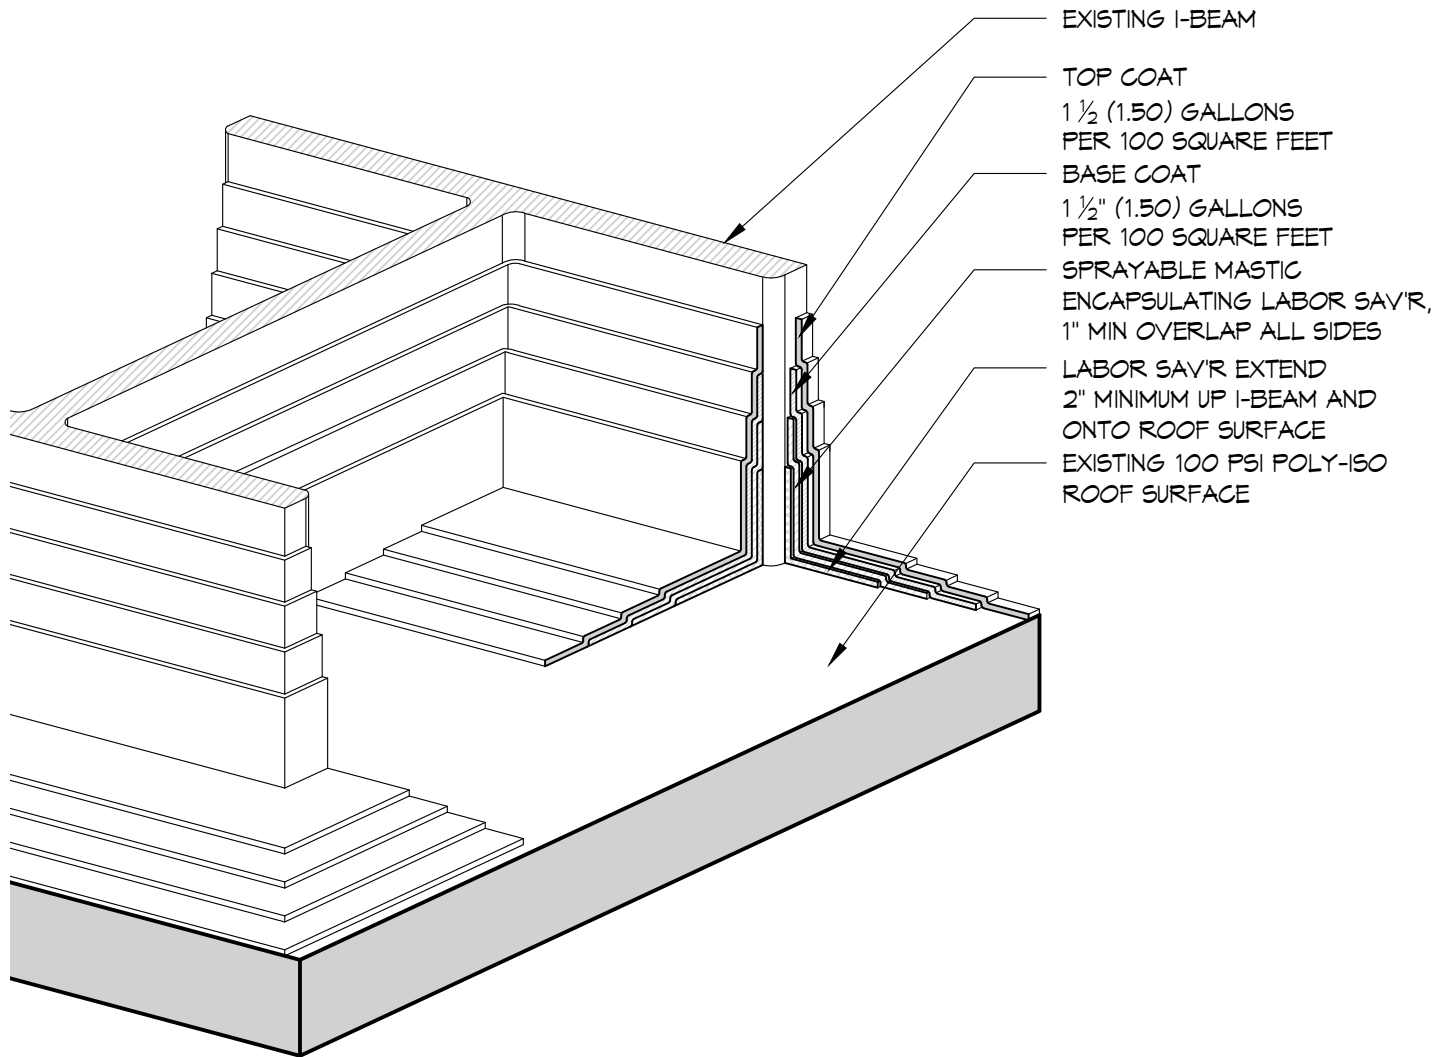

**HyKOTE**<sup>™</sup>  
 Elastomeric Roofing & Waterproofing

CORPORATE HEADQUARTERS  
 5020 ENTERPRISE PARKWAY  
 SEVILLE, OHIO 44273  
 PHONE: (800) 457-4056  
 FAX: (330) 769-4153

HYKOTE APPLICATION AT  
 I BEAM SUPPORT  
 Detail for Application on Existing  
 100 PSI Poly-Iso Roofing Systems

DWG NO.  
 HK PI003