




HYLOAD[®]
Keeping the elements out.[®]

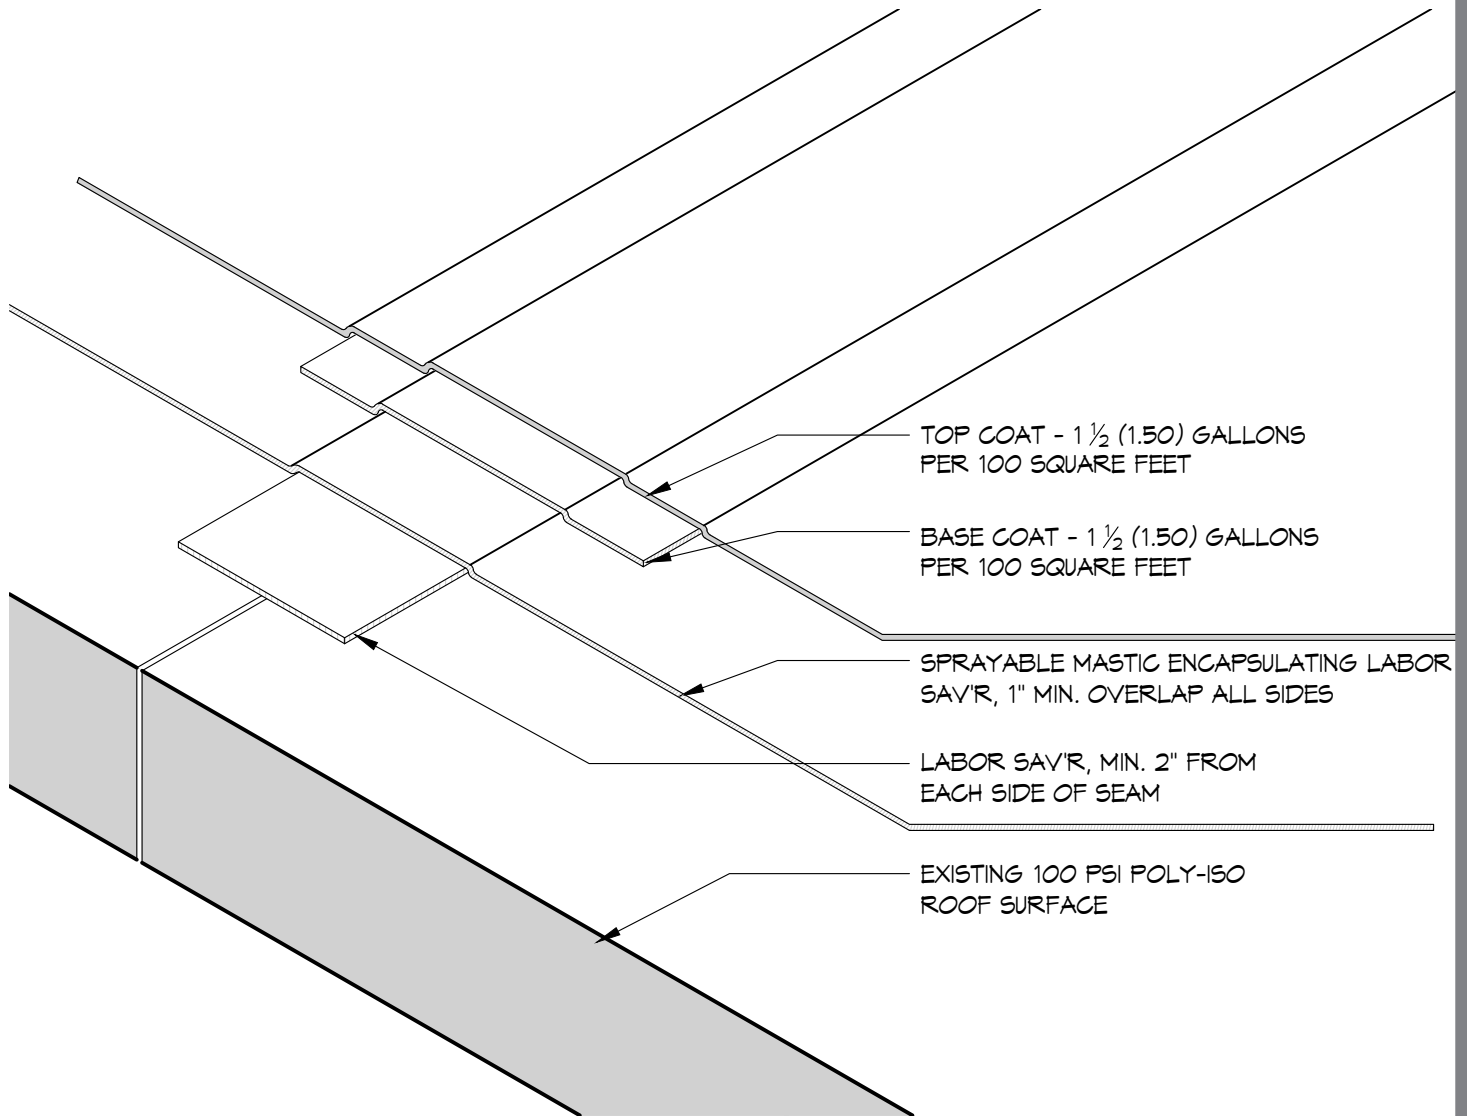

TOP COAT - 1 ½ (1.50) GALLONS
 PER 100 SQUARE FEET

BASE COAT - 1 ½ (1.50) GALLONS
 PER 100 SQUARE FEET

SPRAYABLE MASTIC ENCAPSULATING LABOR
 SAV'R, 1" MIN. OVERLAP ALL SIDES

LABOR SAV'R, MIN. 2" FROM
 EACH SIDE OF SEAM

EXISTING 100 PSI POLY-ISO
 ROOF SURFACE



HyKOTE[™]
Elastomeric Roofing & Waterproofing

CORPORATE HEADQUARTERS

5020 ENTERPRISE PARKWAY
 SEVILLE, OHIO 44273
 PHONE: (800) 457-4056
 FAX: (330) 769-4153

**HYKOTE APPLICATION AT
 SEAM/LAP**

Detail for Application on Existing
 100 PSI Poly-Iso Roofing Systems

DWG NO.

HK PI008