




**HYLOAD<sup>®</sup>**  
 Keeping the elements out.<sup>®</sup>

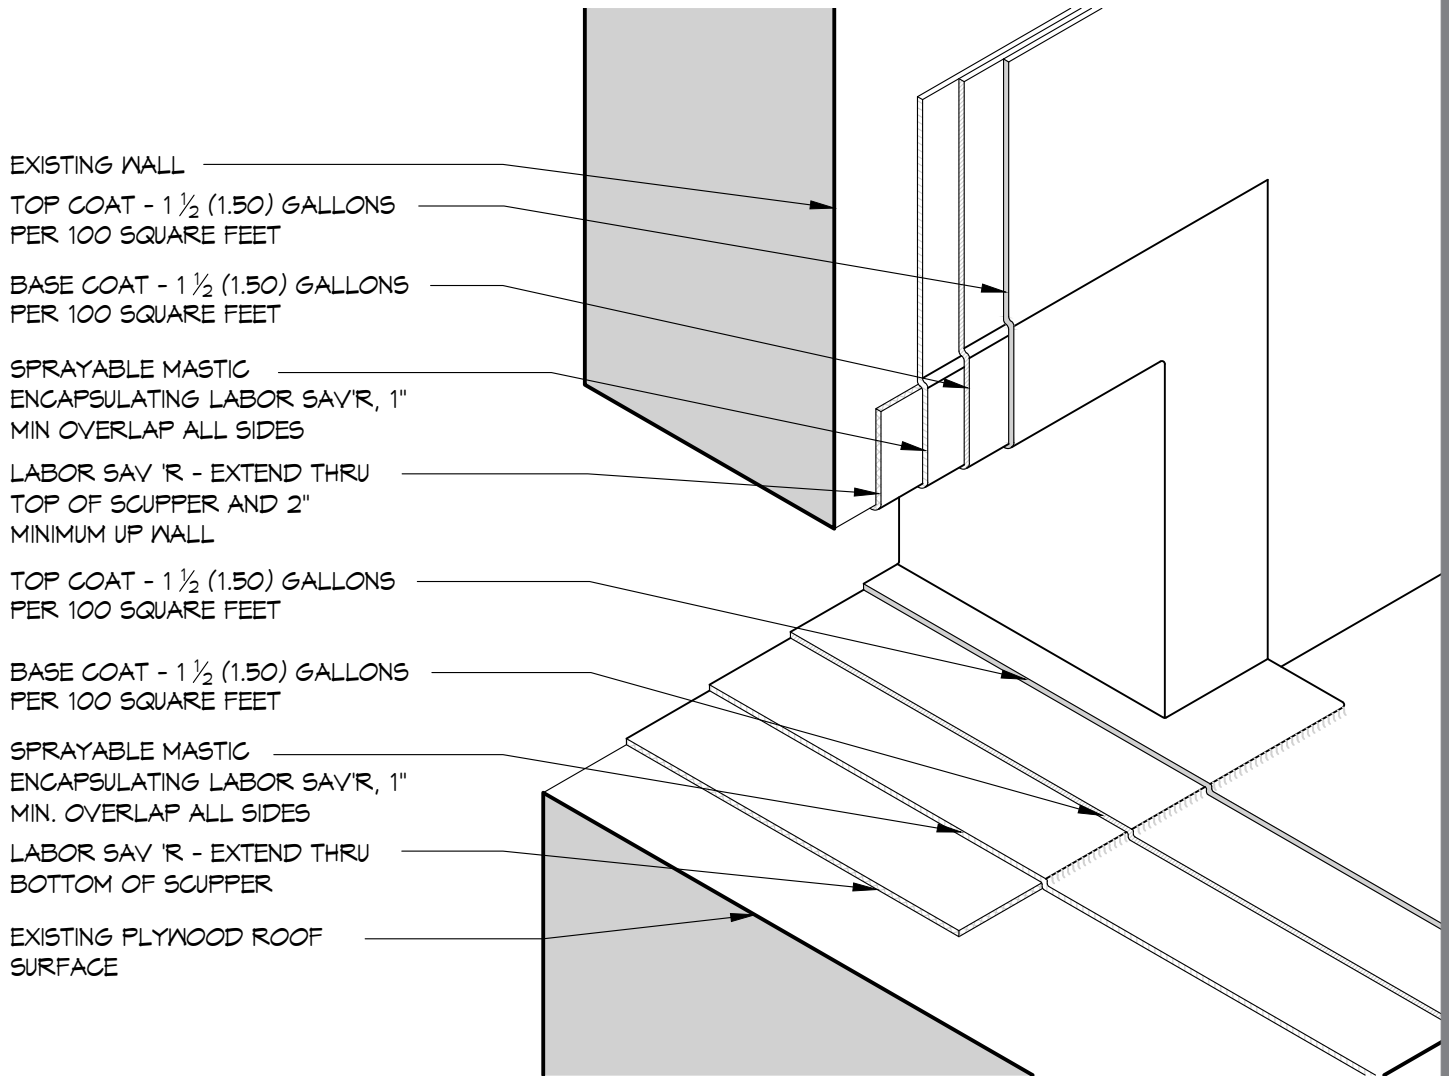

**HyKOTE<sup>™</sup>**  
 Elastomeric Roofing & Waterproofing

CORPORATE HEADQUARTERS

5020 ENTERPRISE PARKWAY  
 SEVILLE, OHIO 44273  
 PHONE: (800) 457-4056  
 FAX: (330) 769-4153

**HYKOTE APPLICATION AT  
 THRU-WALL SCUPPER**  
 Detail for Application on Existing  
 Plywood Roofing Systems

DWG NO.

**HK P009**